




NO.	REVISIONS	APPROD
DRAWN BY: SEM CHECKED BY: [Signature] DATE: 11/18/87 APPROVED BY: CGA DATE: [ ]		
<b>KIMBALL-CHASE</b> COMPANY INC.		
<b>CROSS BEACH ROAD</b> SEABROOK NH		
<b>PLAN &amp; PROFILE</b>		
APR 1:		
SHEET NO. [ ] TOTAL [ ]		

# LEGEND

- EXISTING RIGHT-OF-WAY
- EDGE OF MARSH
- EDGE OF PROPOSED ROADWAY
- TOE OF SLOPE (LIMIT OF WORK)
- ADDITIONAL EASEMENT TO BE ACQUIRED

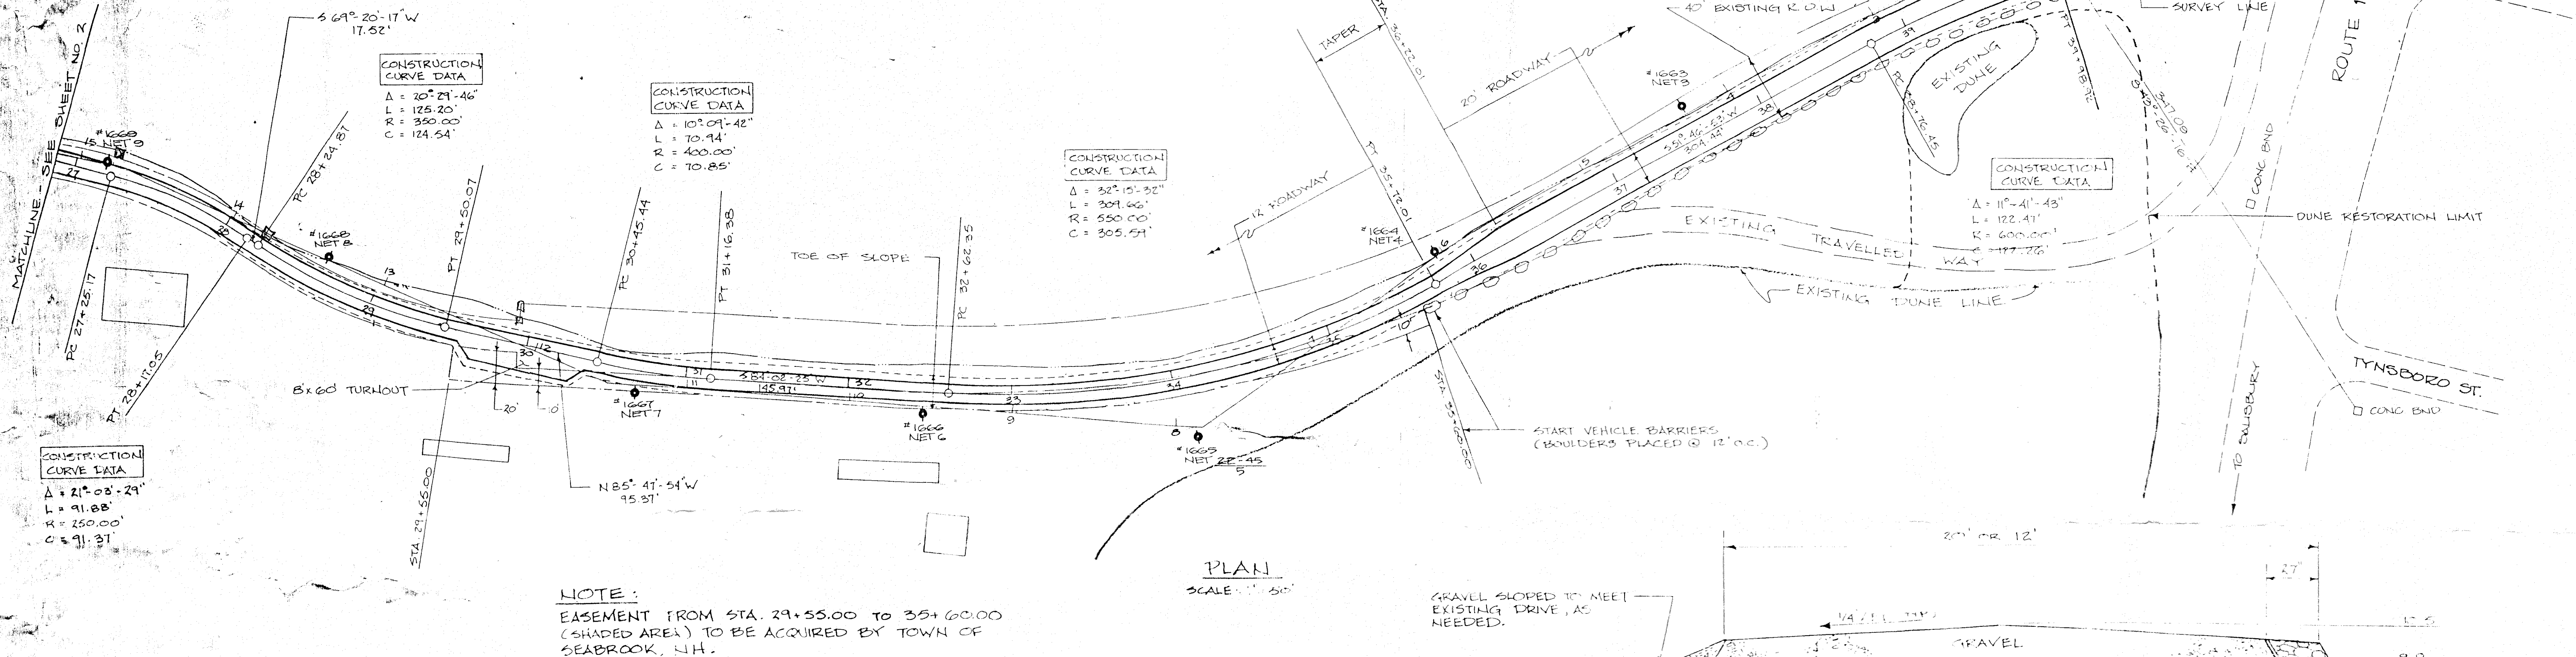

PLAN  
SCALE: 1" = 50'

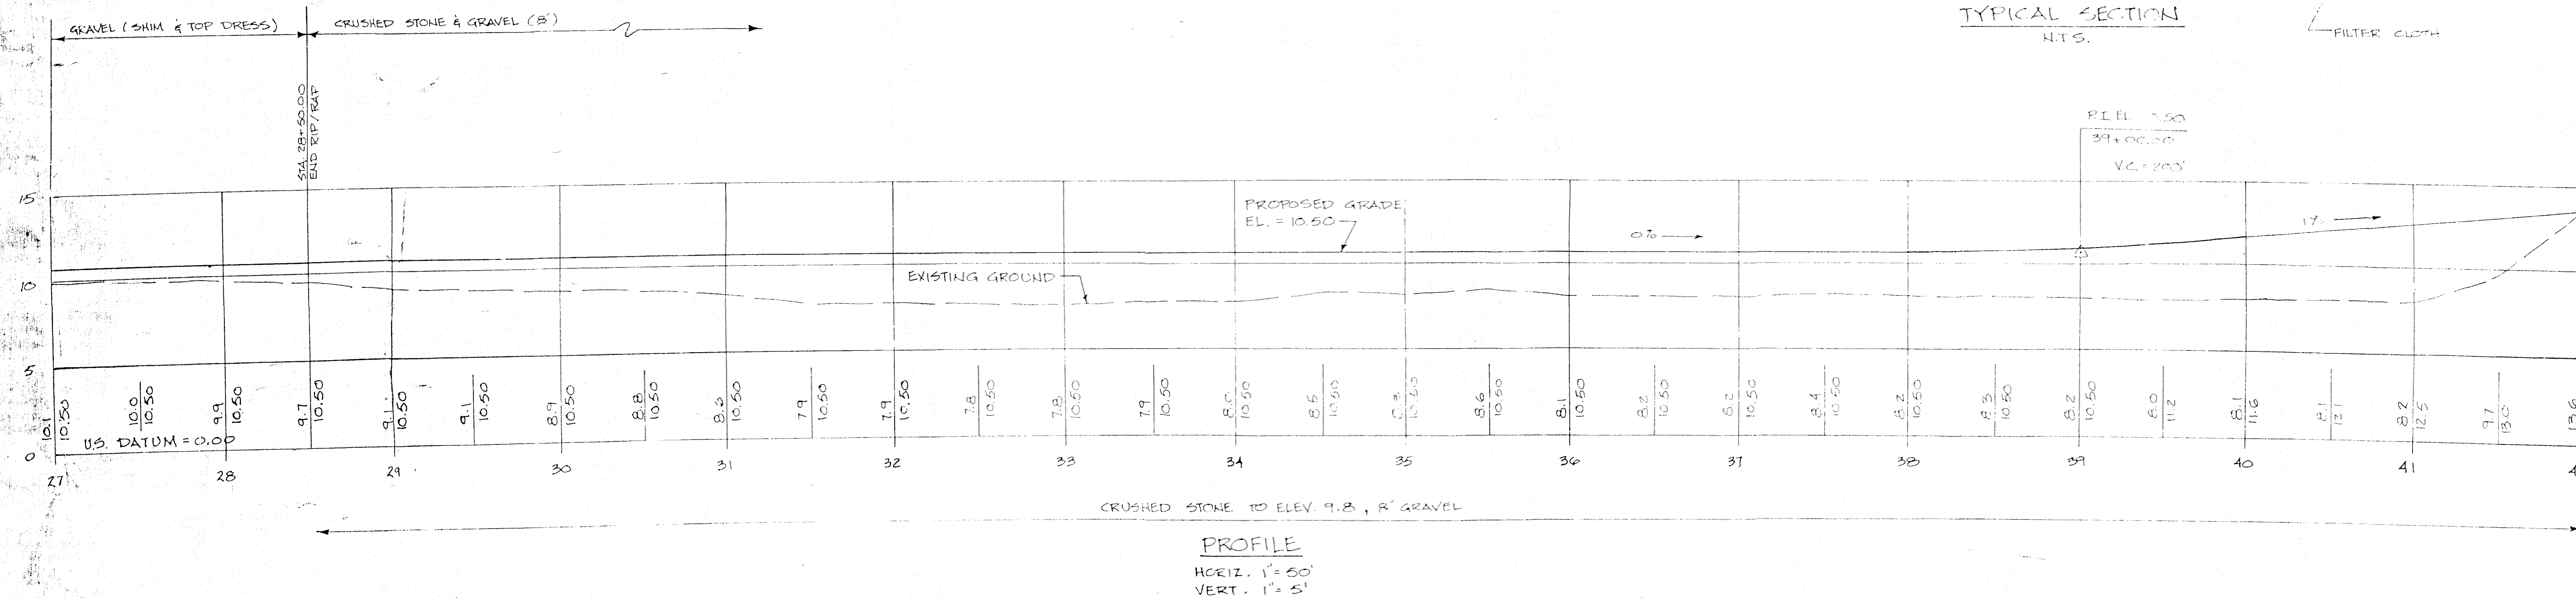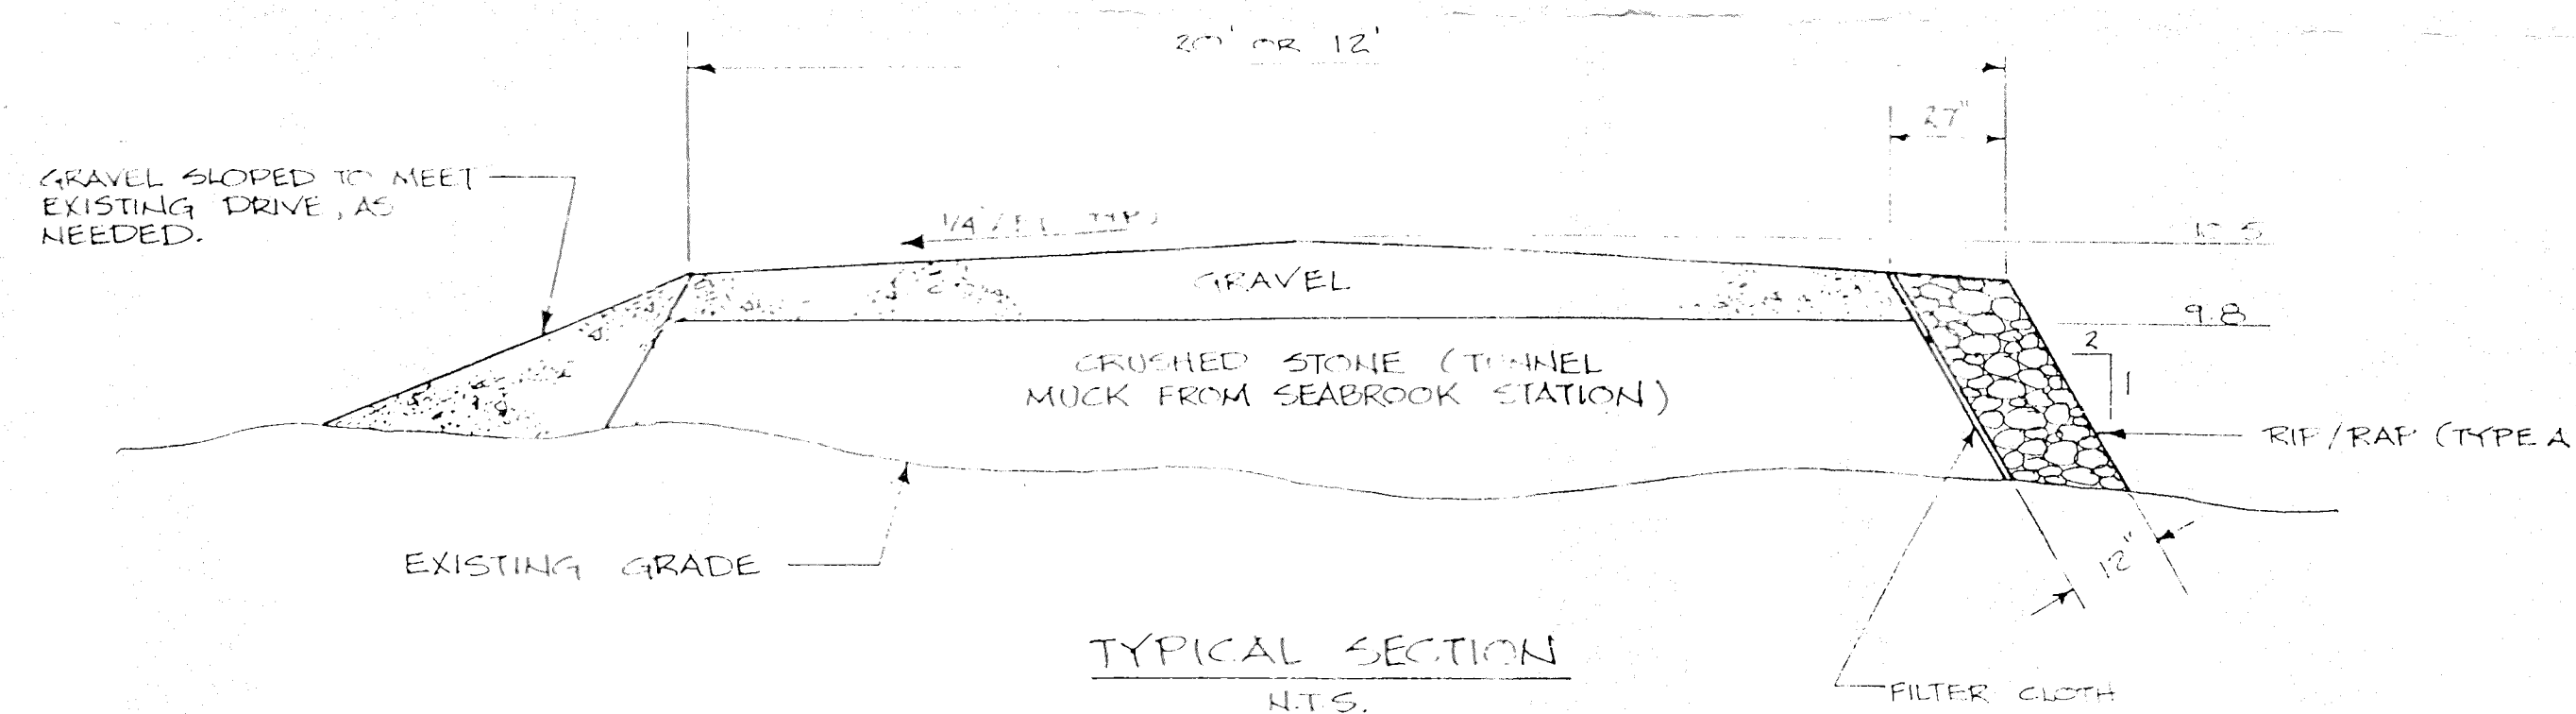

NO.	REVISIONS	APPD.

DRAWN BY: JSM  
 CHECKED BY: JSM  
 DATE: 4/18/87  
 APPROVED BY: CJA  
 DATE: 4/18/87  
 BOOK NO. 22-1046  
 PROJECT NO. 22-1046  
 SCALE: AS NOTED

CROSS BEACH ROAD  
 SEABROOK, NH


PLAN & PROFILE

APR 13 1987

SHEET NO. 1  
 TOTAL SHEETS: 1

ROAD LAYOUT  
OF  
CROSS BEACH ROAD  
IN  
SEABROOK, N.H.

SCALE 1"=100' NOV 1971  
PARKER SURVEY ASSOC., INC.  
SEABROOK, N.H.

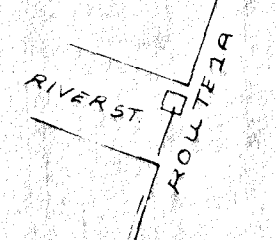

ROUTE 1A

TYNSBORO ST

SEABROOK RECLAMATION SOCIETY  
GEORGE W CHASE  
ANNIE WILLAMONT  
SIDNEY THURLOW  
HEIRS JOHN M CHASE

CROSS BEACH (BLOOD) CREEK

FRANKLIN D. GOSS  
CATHERINE C. GOSS  
JAMES W. GOSS  
CHARLES F. JANUIN  
HERNANDEZ, FORTIN  
HARRY S. SMALL  
FLOYD M. JONES  
JAMES W. SANBORN  
CHARLES F. JANUIN  
HENRY T. THIBEAULT  
MARION C. R. 1020-358  
FRANKLIN D. GOSS  
EDNA W. BLAISDELL  
JAMES W. SANBORN  
CHARLES F. JANUIN  
RITA C. CHASE  
JAMES W. SANBORN  
CHARLES F. JANUIN  
FLORENCE D. NOT RECORDED  
JAMES W. SANBORN  
CHARLES F. JANUIN  
GENTLEMAN, RECLAMATION  
JAMES W. SANBORN  
CHARLES F. JANUIN  
FRANKLIN D. GOSS  
CATHERINE C. GOSS  
JAMES W. SANBORN  
CHARLES F. JANUIN  
JAMES W. SANBORN II  
FROM WILLIAM  
JAMES W. SANBORN  
CHARLES F. JANUIN  
RONALD M. EATON  
MAVIS R. R. 1548-68  
JAMES W. SANBORN  
EUGENE MADLEY  
MARY L. PERKINS  
MARY E. GOLDSMITH  
WILLIAM M. WALTON  
MILTA SHORT  
TOWN OF SEABROOK  
UNKNOWN  
JOSIAH W. CHASE  
TOWN OF SEABROOK

WILLIAM E. FELCH  
LESTER M. NOT RECORDED  
CATHERINE C. GOSS  
JAMES W. SANBORN  
CHARLES F. JANUIN  
HERBERT E. RANDALL  
LITIA C. R. 1457-449  
JAMES W. SANBORN  
CHARLES F. JANUIN  
WILLIAM BOYLE  
FALLINE R. 1897-310  
NATHAN GARDEN  
HENRY T. R. 168-462-465  
ELIZABETH J. YELL  
JAMES W. SANBORN  
CHARLES F. JANUIN  
WILLARD BOYLE  
FALLINE R. 1705-249  
CLARA L. CARTER  
CARRIE L. R. 180-389  
JAMES W. SANBORN  
CHARLES F. JANUIN  
RAYMOND C. ALLFORD  
LARRY N. FORTIN  
JAMES W. SANBORN  
CHARLES F. JANUIN

PAUL A. DANIEL  
JULY M. DANIEL  
ANNA C. DANIEL  
LUCINDA J. DANIEL  
ALICE M. CHASE  
NORMAN L. CHASE  
PAUL A. DANIEL  
EVELYN M. DANIEL  
CHRISTINE DANIEL  
FRANK S. DANIEL  
JOSEPHINE M. DANIEL  
WILLIAM E. DANIEL

JOSEPH E. DANIEL  
MARTIN E. DANIEL  
MARTIN E. DANIEL  
TOWN OF SEABROOK  
THE COLLECTOR  
JOSEPH E. DANIEL

FLORENCE E. MESSIER  
MILTON W. MESSIER  
JOHN W. MESSIER